


Project Name :International Port City
 Type of Scheme : Residential
 Mouza: Keeya Kalat
 Area :80.33 Acre
 Area: out of Planning Area

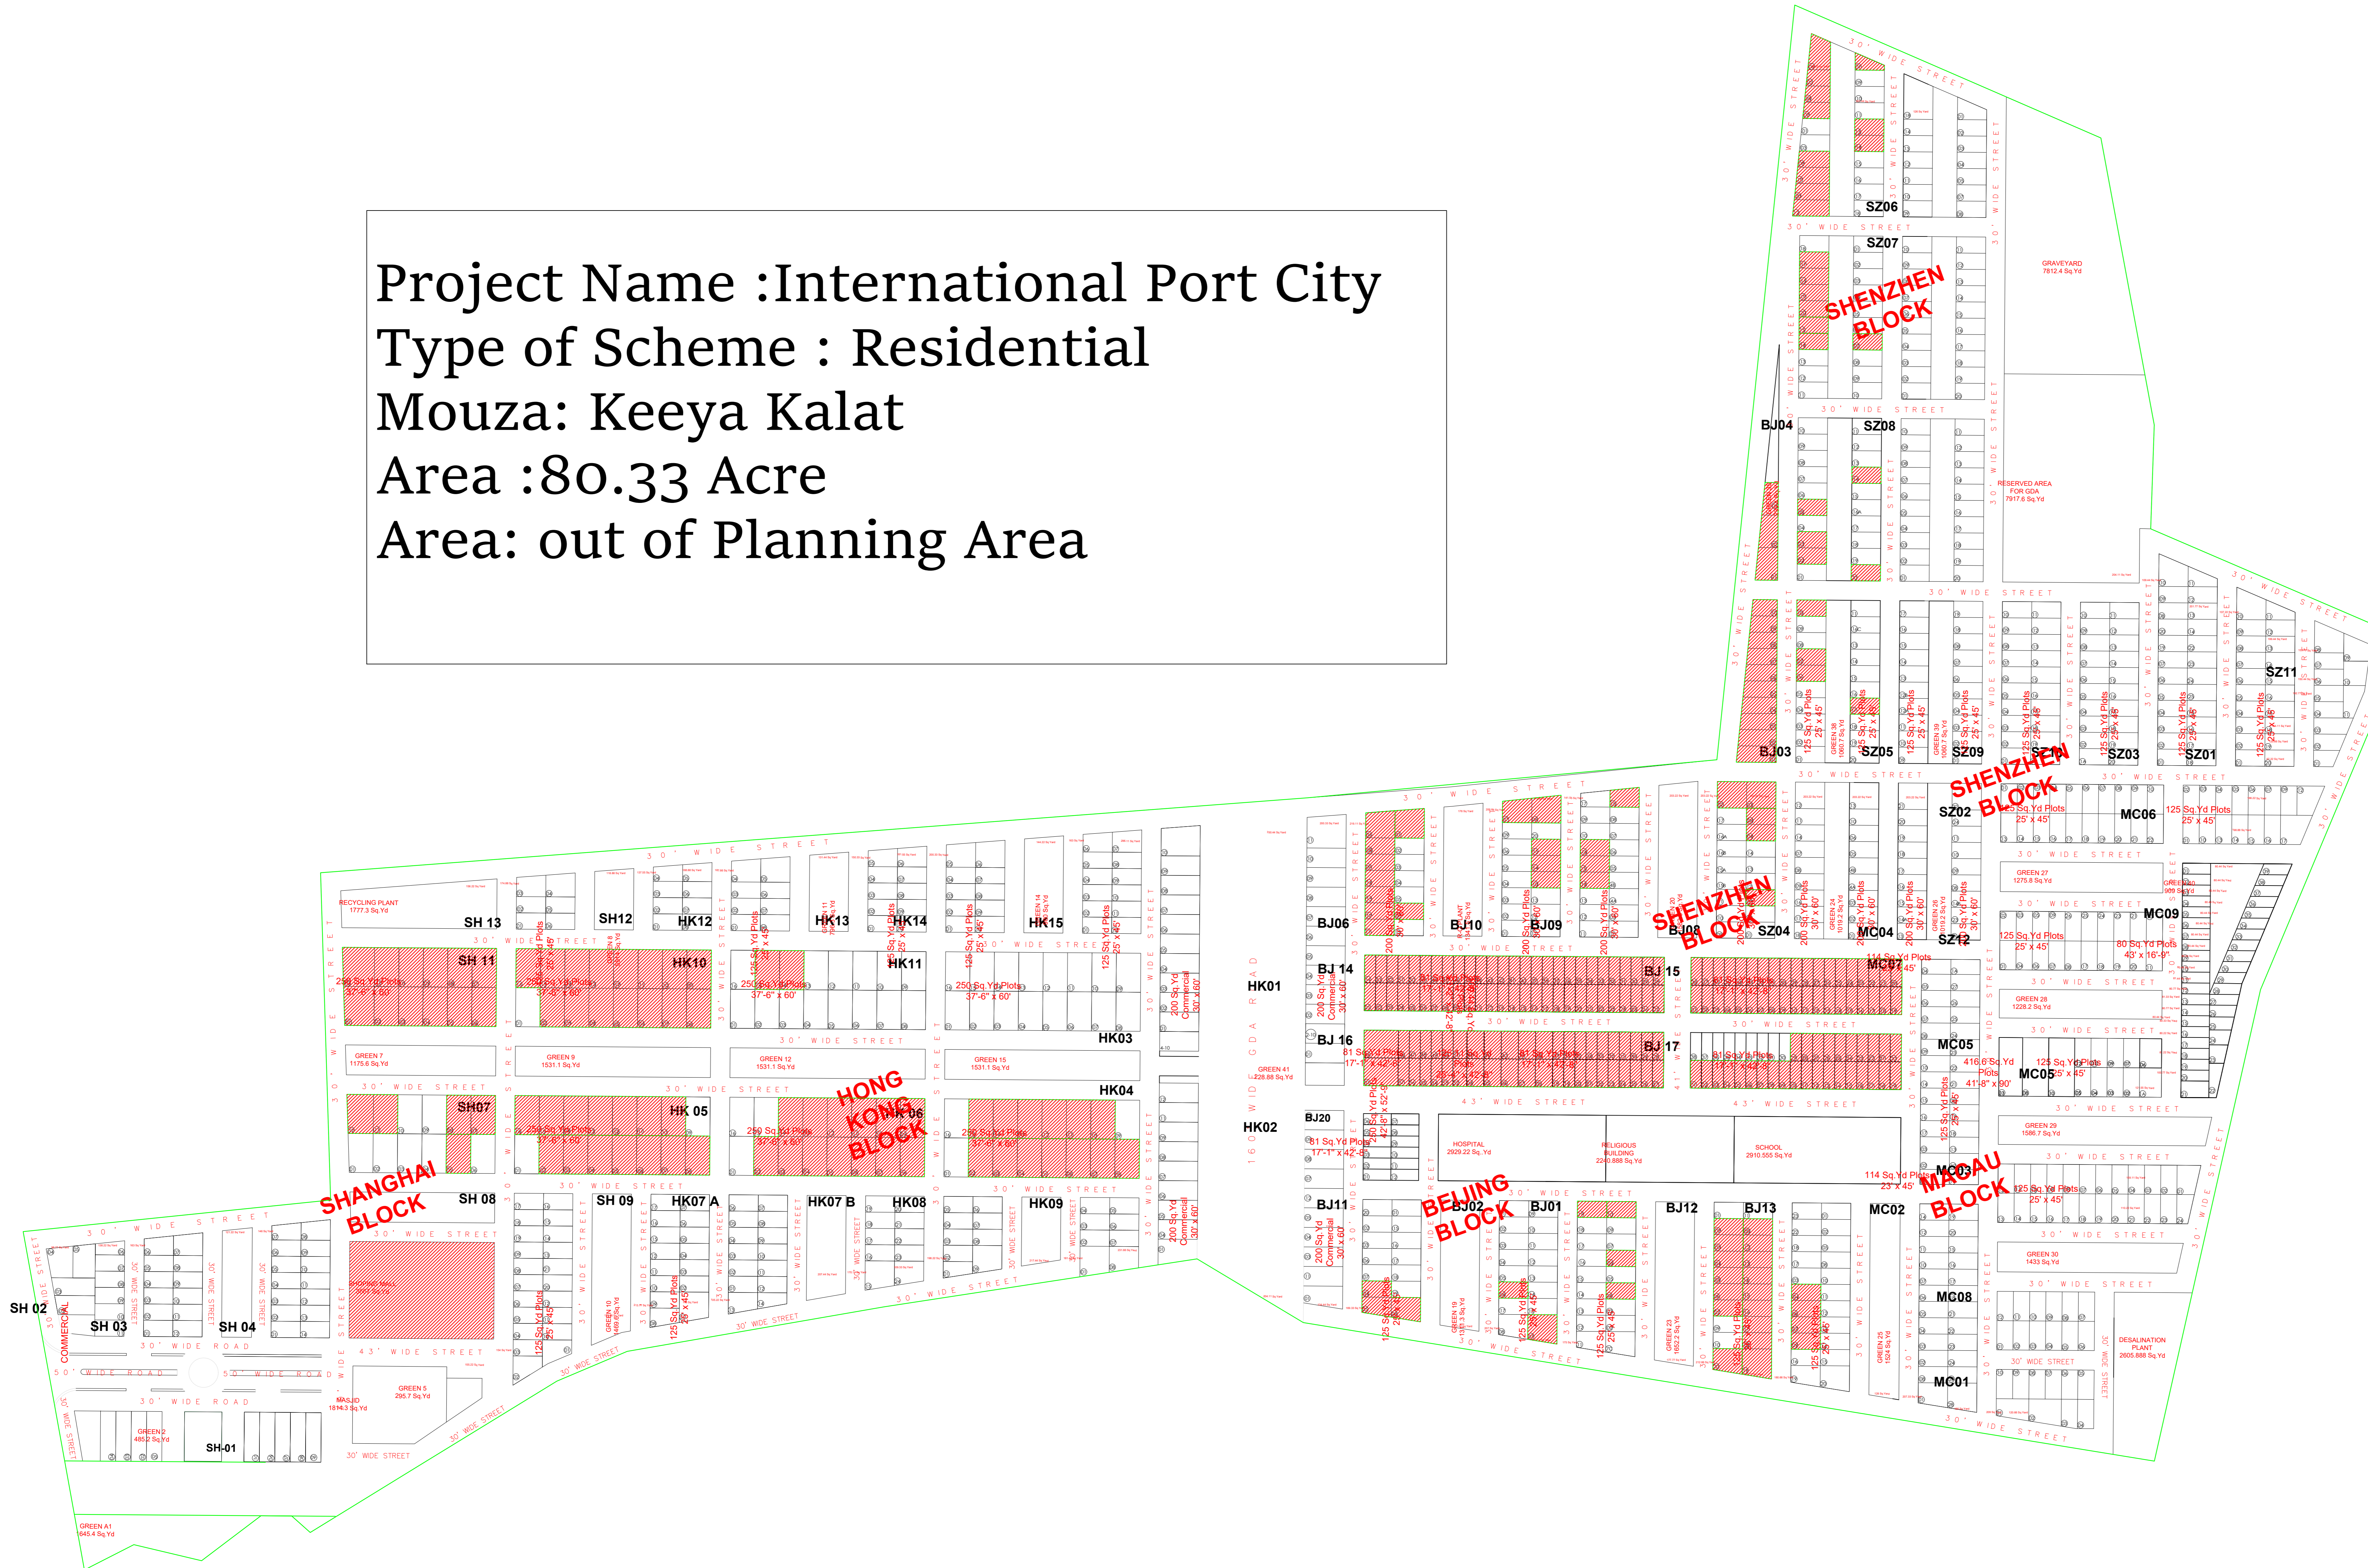

Easting	Northing
428371.664	2802379.09
428258.538	2802427.691
428260.219	2802476.402
428235.221	2802610.79
428091.844	2802673.058
428055.37	2802319.54
427863.554	2802301.754
427401.398	2802266.634
427406.077	2802113.324
427262.092	2802098.53
427281.528	2801991.15
427290.771	2801940.083
427313.921	2801951.933
427345.644	2801944.39
427373.478	2801965.435
427387.877	2801965.329
427396.528	2801957.633
427449.196	2801989.956
427512.047	2802028.529
427545.009	2802042.47
427665.244	2802063.323
427811.92	2802085.753
427861.704	2802055.942
428260.275	2801991.039
428310.01	2802211.886
428367.657	2802349.235

Deputy Director Town Planning